


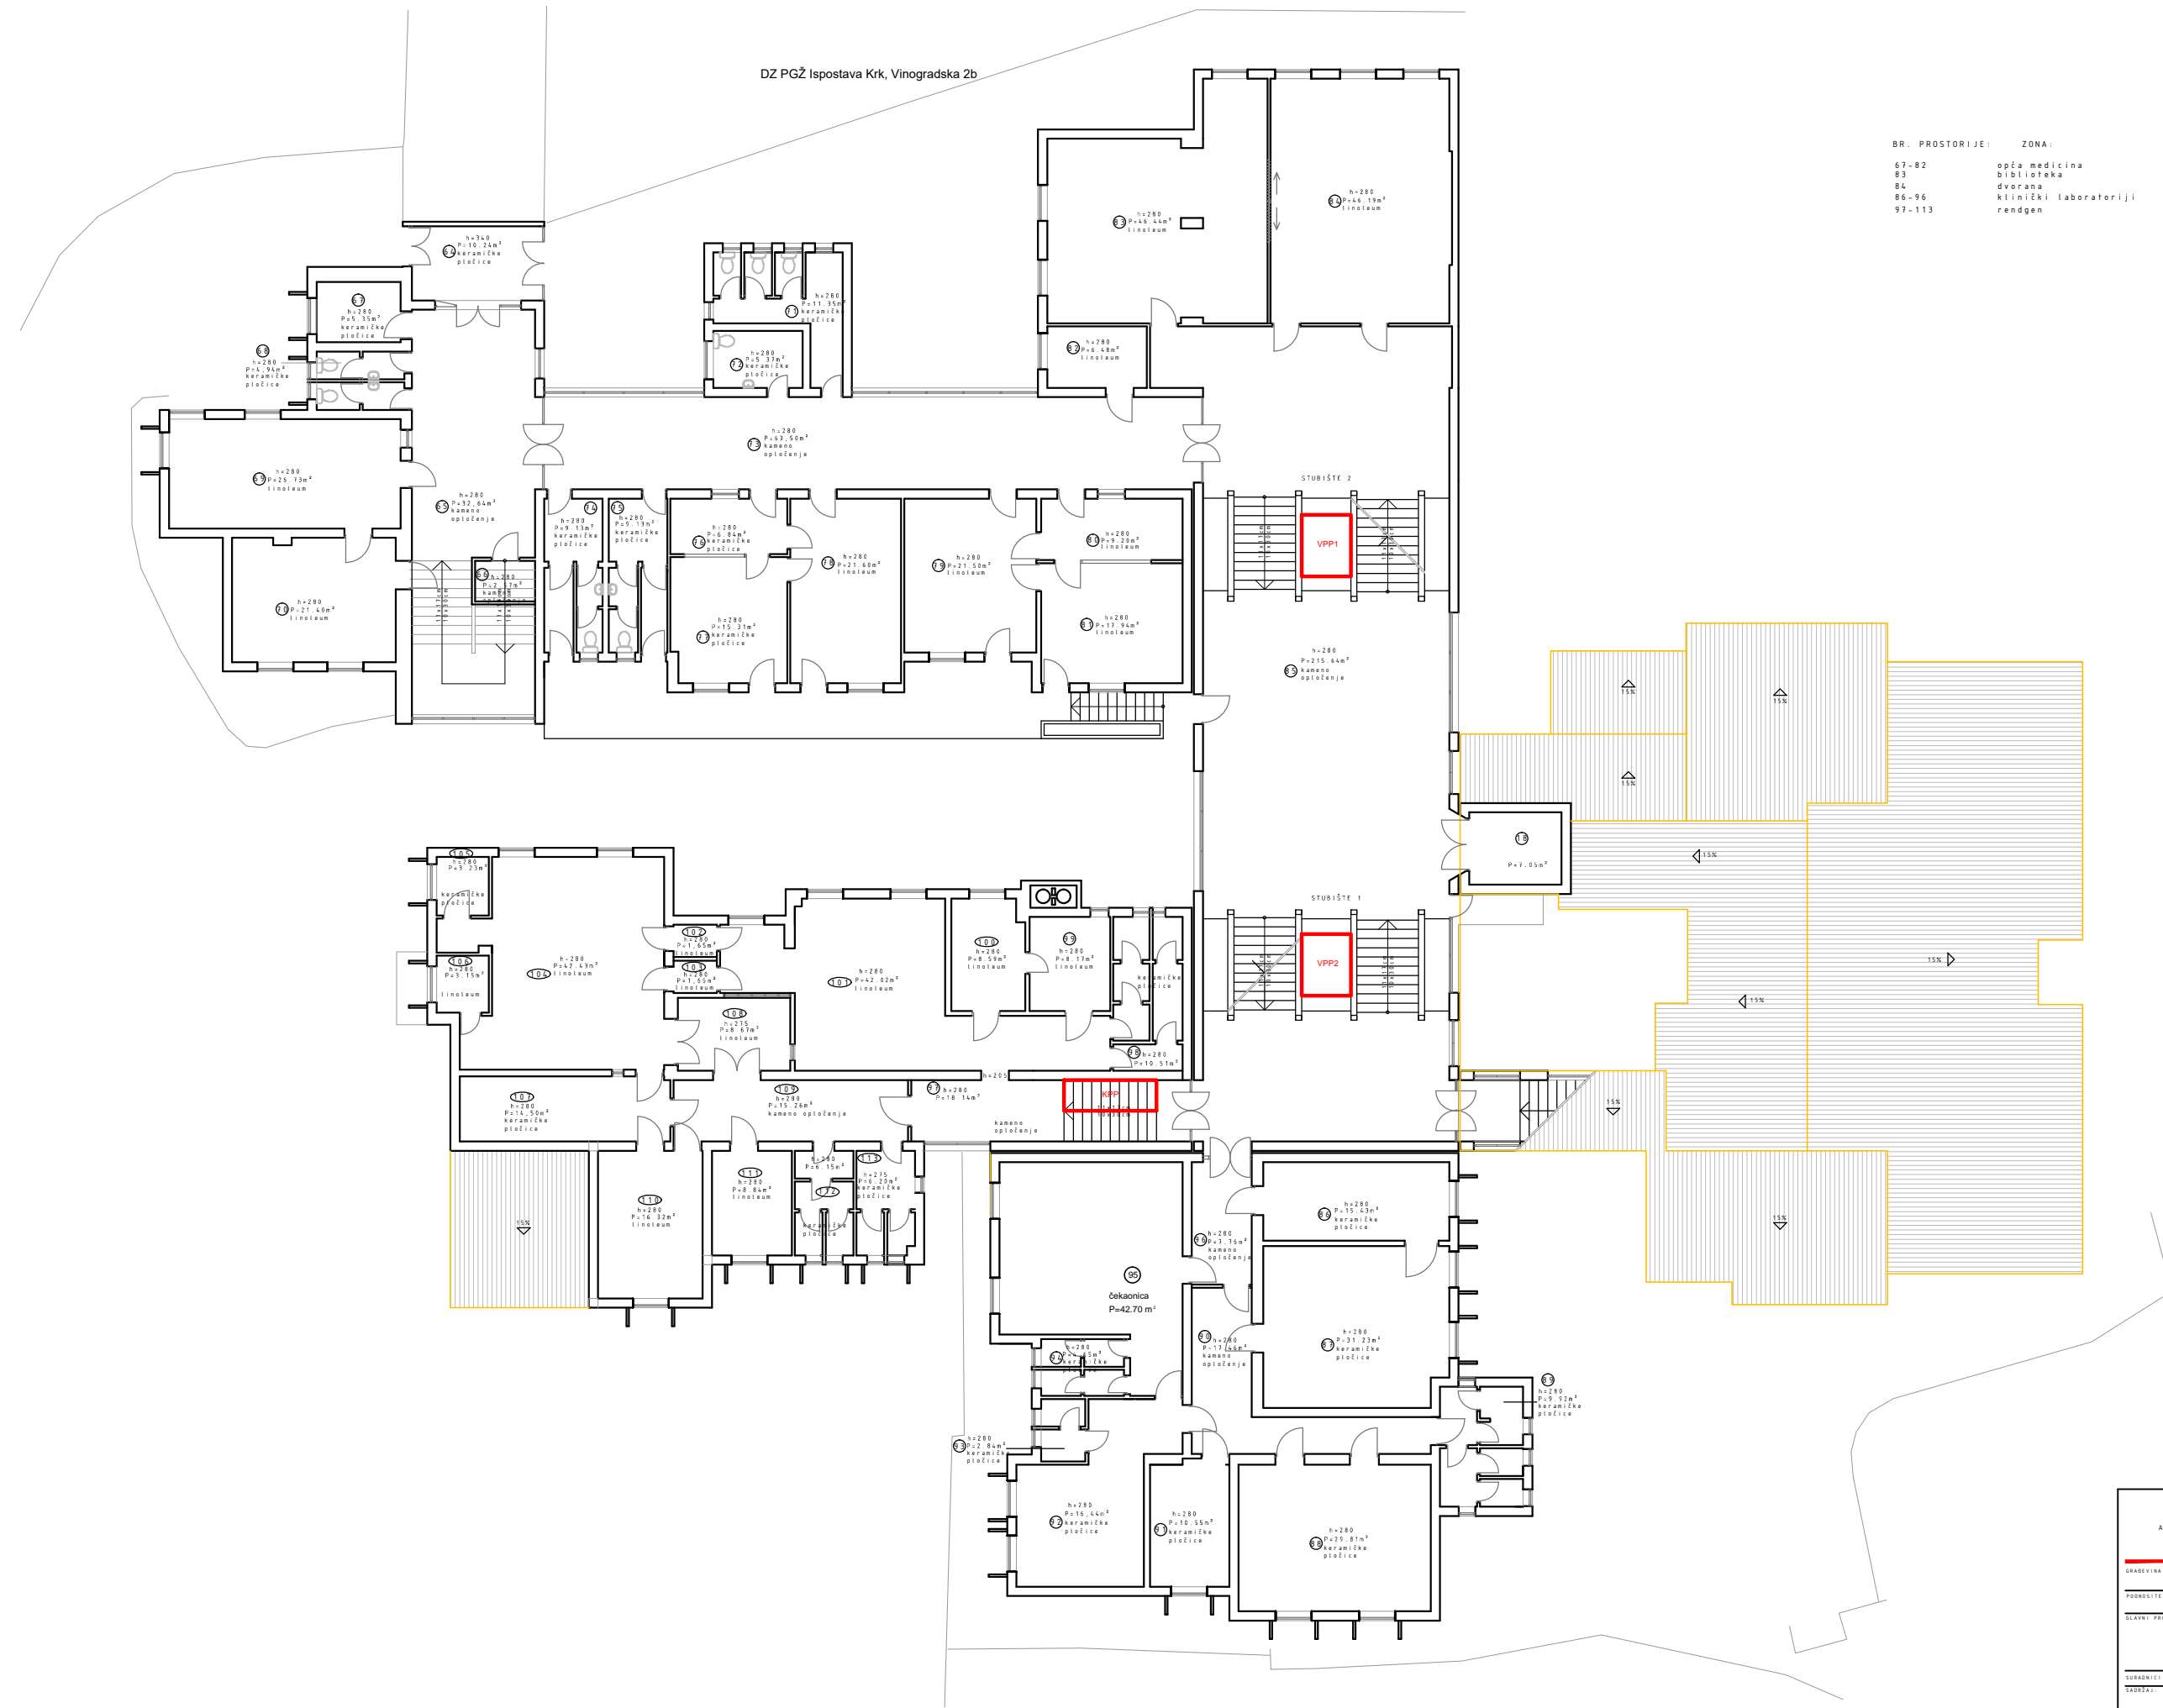

DZ PGŽ Ispostava Krk, Vinogradska 2b

BR. PROSTORIJE:	ZONA:
67-82	opća medicina
83	biblioteka
84	dvorana
86-96	klinički laboratoriji
97-113	rendgen



AREA
ARHITEKTI I INŽINJERI

GRADIVINA: ZAHTEJNA ZGRADA JAVNE NAMJENE
(ODN. ZORAVLJA KRK)
VINOGRAĐSKA 2B, KRK

POSREDOVALA: ZAHTEJNA ODN. ZORAVLJA PGŽ
Krašimirava 52 a, Rijeka

GLAVNI PROJEKTANT: arh. MIROSLAV GODELJ, dipl.ing.


SUPROVODNICI: NIKŠA JUKICA mag.ing.audif.

ŠKOLJKA: Tlocrt 3. etaže

PROJEKT: DATUM IZVEDBENI STANJE

LIST BR. 4

PRESJEK a-a

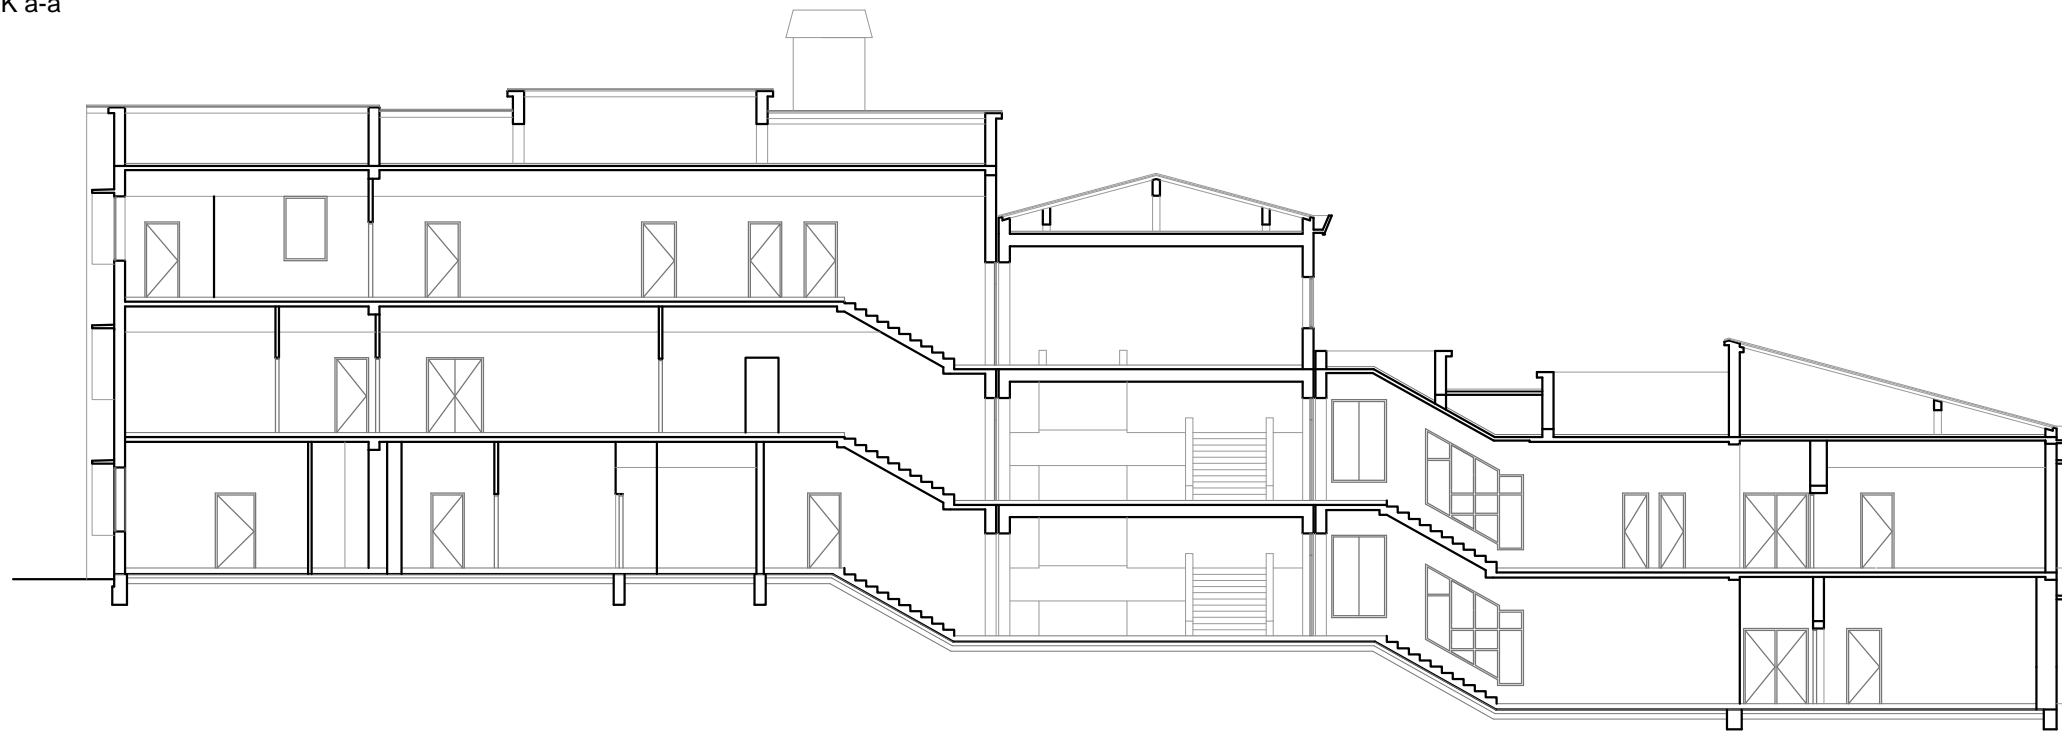

PRESJEK c-c

